

# SITE PLAN

# ARTIST IMPRESSION



AS PER THE CONDITIONS OF THE CONTRACT,  
THESE DRAWINGS ARE A PRECISE  
REPRESENTATION OF WHAT  
IS TO BE BUILT AND ITEMS NOT ON THIS  
DRAWING OR IN THE SPECIFICATION ARE  
DEEMED NOT PART OF THE CONTRACT

**MATT JENKINS**  
— H O M E S —

PH. 02 6925 6888

[info@mattjenkinshomes.com.au](mailto:info@mattjenkinshomes.com.au)

po box 8757, Wagga Wagga, NSW 2650

DO NOT SCALE OF THIS DRAWING.  
DISCREPANCIES ARE TO BE REFERRED TO THE  
BUILDER PRIOR TO COMMENCING WORK.  
FINISH AND WORKMANSHIP TO COMPLY WITH  
THE BCA AND RELEVANT AUSTRALIAN  
STANDARDS. MATERIALS TO BE SUPPLIED NEW  
AND UNDAMAGED.

# UNIT 01

AREAS	
LIVING	123m <sup>2</sup>
GARAGE	38m <sup>2</sup>
PORCH	6m <sup>2</sup>
PATIO	9m <sup>2</sup>
TOTAL	176m <sup>2</sup>



AS PER THE CONDITIONS OF THE CONTRACT, THESE DRAWINGS ARE A PRECISE REPRESENTATION OF WHAT IS TO BE BUILT AND ITEMS NOT ON THIS DRAWING OR IN THE SPECIFICATION ARE DEEMED NOT PART OF THE CONTRACT

**MATT JENKINS**  
H O M E S

PH. 02 6925 6888


info@mattjenkinshomes.com.au

po box 8757, Wagga Wagga, NSW 2650

DO NOT SCALE OF THIS DRAWING. DISCREPANCIES ARE TO BE REFERRED TO THE BUILDER PRIOR TO COMMENCING WORK. FINISH AND WORKMANSHIP TO COMPLY WITH THE BCA AND RELEVANT AUSTRALIAN STANDARDS. MATERIALS TO BE SUPPLIED NEW AND UNDAMAGED.

# UNIT 02

AREAS	
LIVING	125m <sup>2</sup>
GARAGE	36m <sup>2</sup>
PORCH	6m <sup>2</sup>
PATIO	12m <sup>2</sup>
TOTAL	179m <sup>2</sup>

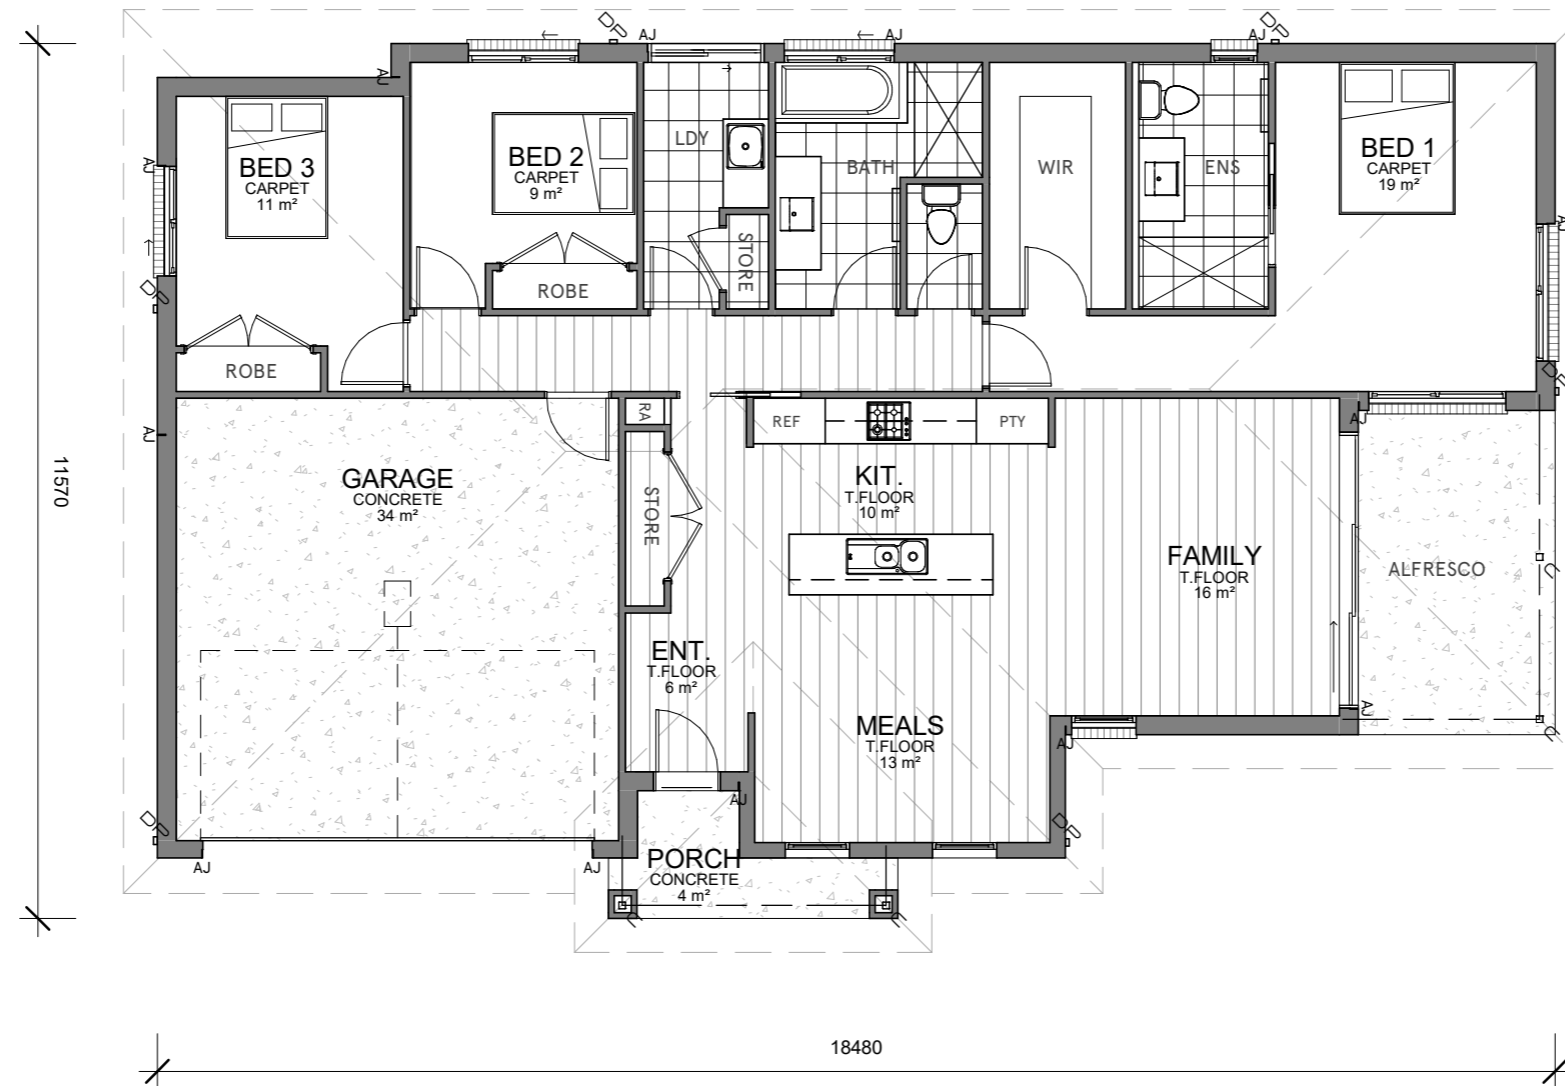

AS PER THE CONDITIONS OF THE CONTRACT, THESE DRAWINGS ARE A PRECISE REPRESENTATION OF WHAT IS TO BE BUILT AND ITEMS NOT ON THIS DRAWING OR IN THE SPECIFICATION ARE DEEMED NOT PART OF THE CONTRACT

**MATT JENKINS**  
H O M E S

PH. 02 6925 6888

info@mattjenkinshomes.com.au

po box 8757, Wagga Wagga, NSW 2650

DO NOT SCALE OF THIS DRAWING. DISCREPENCIES ARE TO BE REFERRED TO THE BUILDER PRIOR TO COMMENCING WORK. FINISH AND WORKMANSHIP TO COMPLY WITH THE BCA AND RELEVANT AUSTRALIAN STANDARDS. MATERIALS TO BE SUPPLIED NEW AND UNDAMAGED.

# UNIT 03



AS PER THE CONDITIONS OF THE CONTRACT, THESE DRAWINGS ARE A PRECISE REPRESENTATION OF WHAT IS TO BE BUILT AND ITEMS NOT ON THIS DRAWING OR IN THE SPECIFICATION ARE DEEMED NOT PART OF THE CONTRACT

**MATT JENKINS**  
H O M E S

PH. 02 6925 6888

info@mattjenkinshomes.com.au

po box 8757, Wagga Wagga, NSW 2650

DO NOT SCALE OF THIS DRAWING. DISCREPANCIES ARE TO BE REFERRED TO THE BUILDER PRIOR TO COMMENCING WORK. FINISH AND WORKMANSHIP TO COMPLY WITH THE BCA AND RELEVANT AUSTRALIAN STANDARDS. MATERIALS TO BE SUPPLIED NEW AND UNDAMAGED.